



立面図

1/20

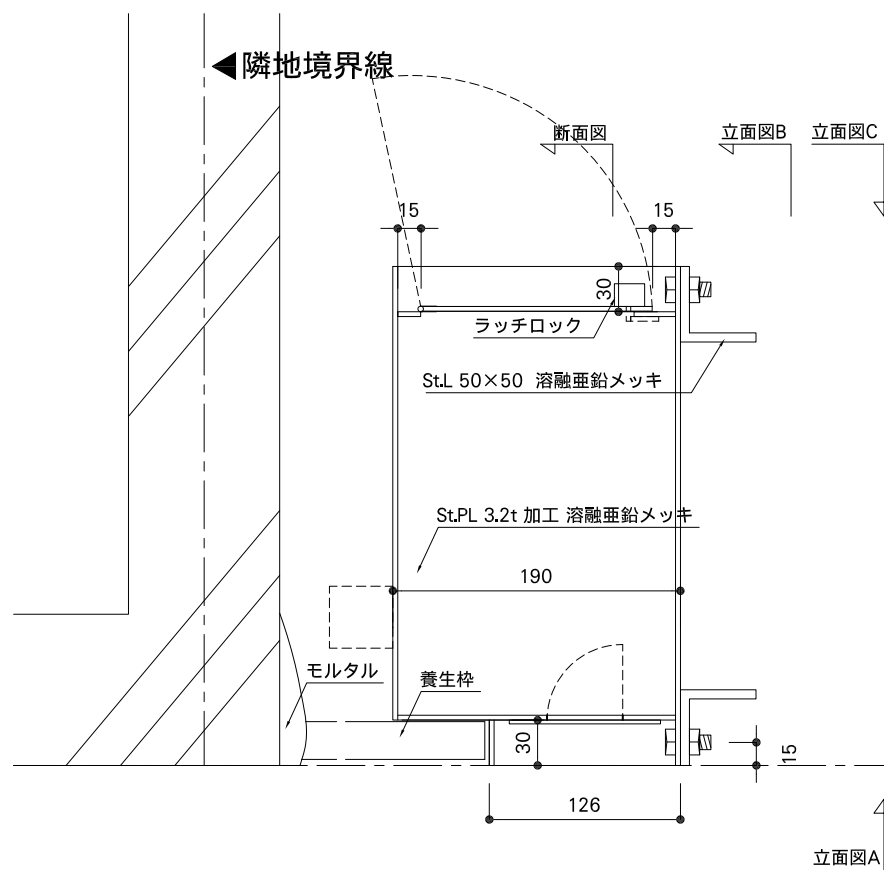

平面図

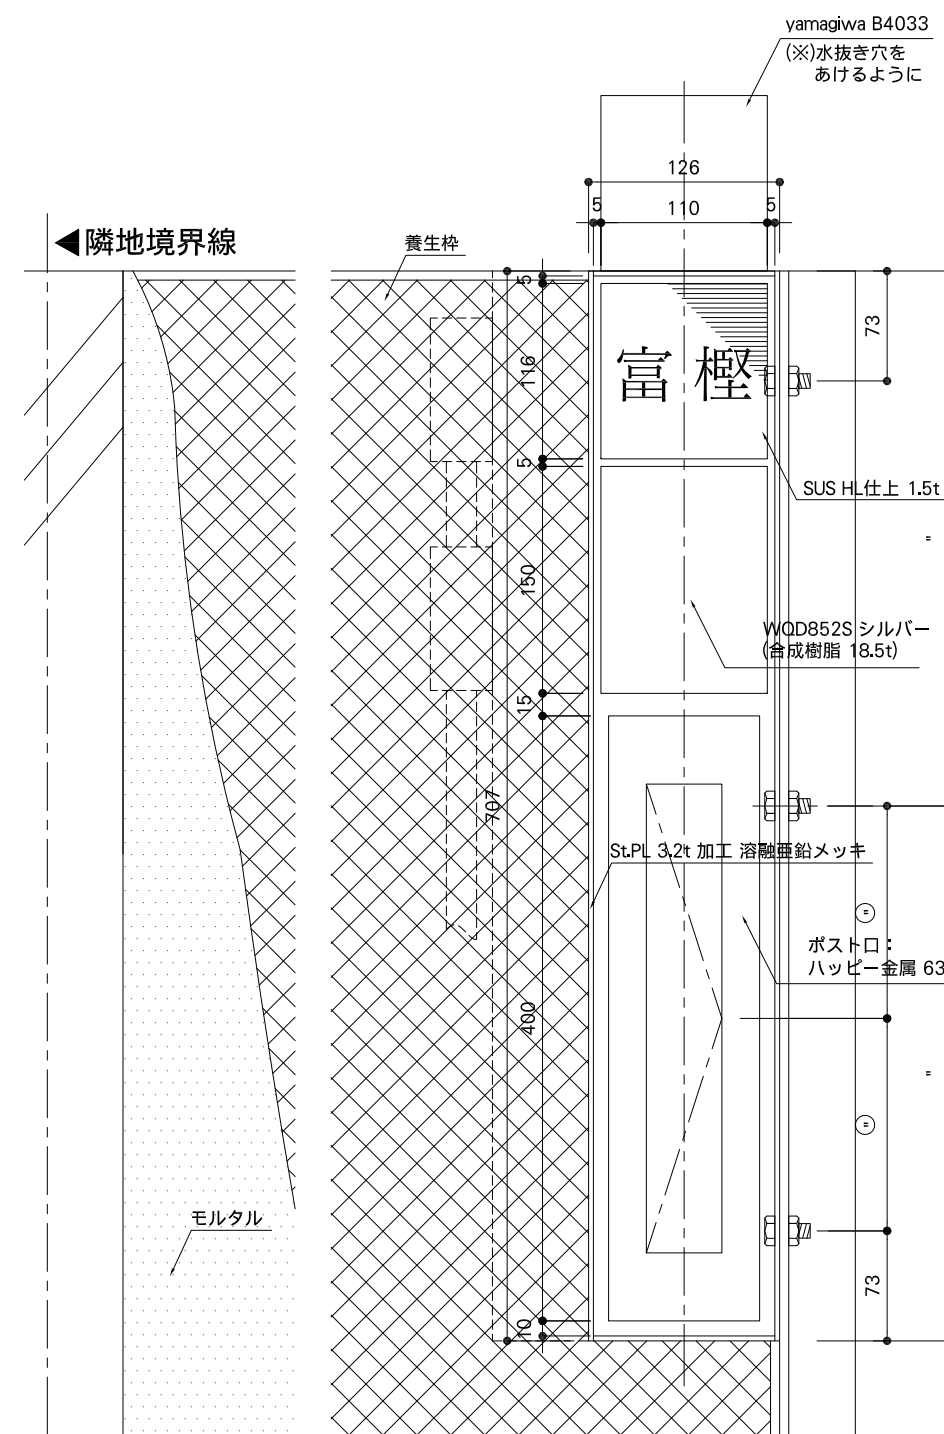

立面図A

注) 寸法は現場で採寸のこと

PROJECT		GPLの家			Copyright (C) Levi / architecture License: GPL version 2 or (at your option) any later version				
DATE	2009.3.28	DRAWING TITLE	玄関ポスト制作図(1)	SCALE	1/5	NO	AD-31	DRAWING BY	njun