


A断面図

東側立面図

西側立面図

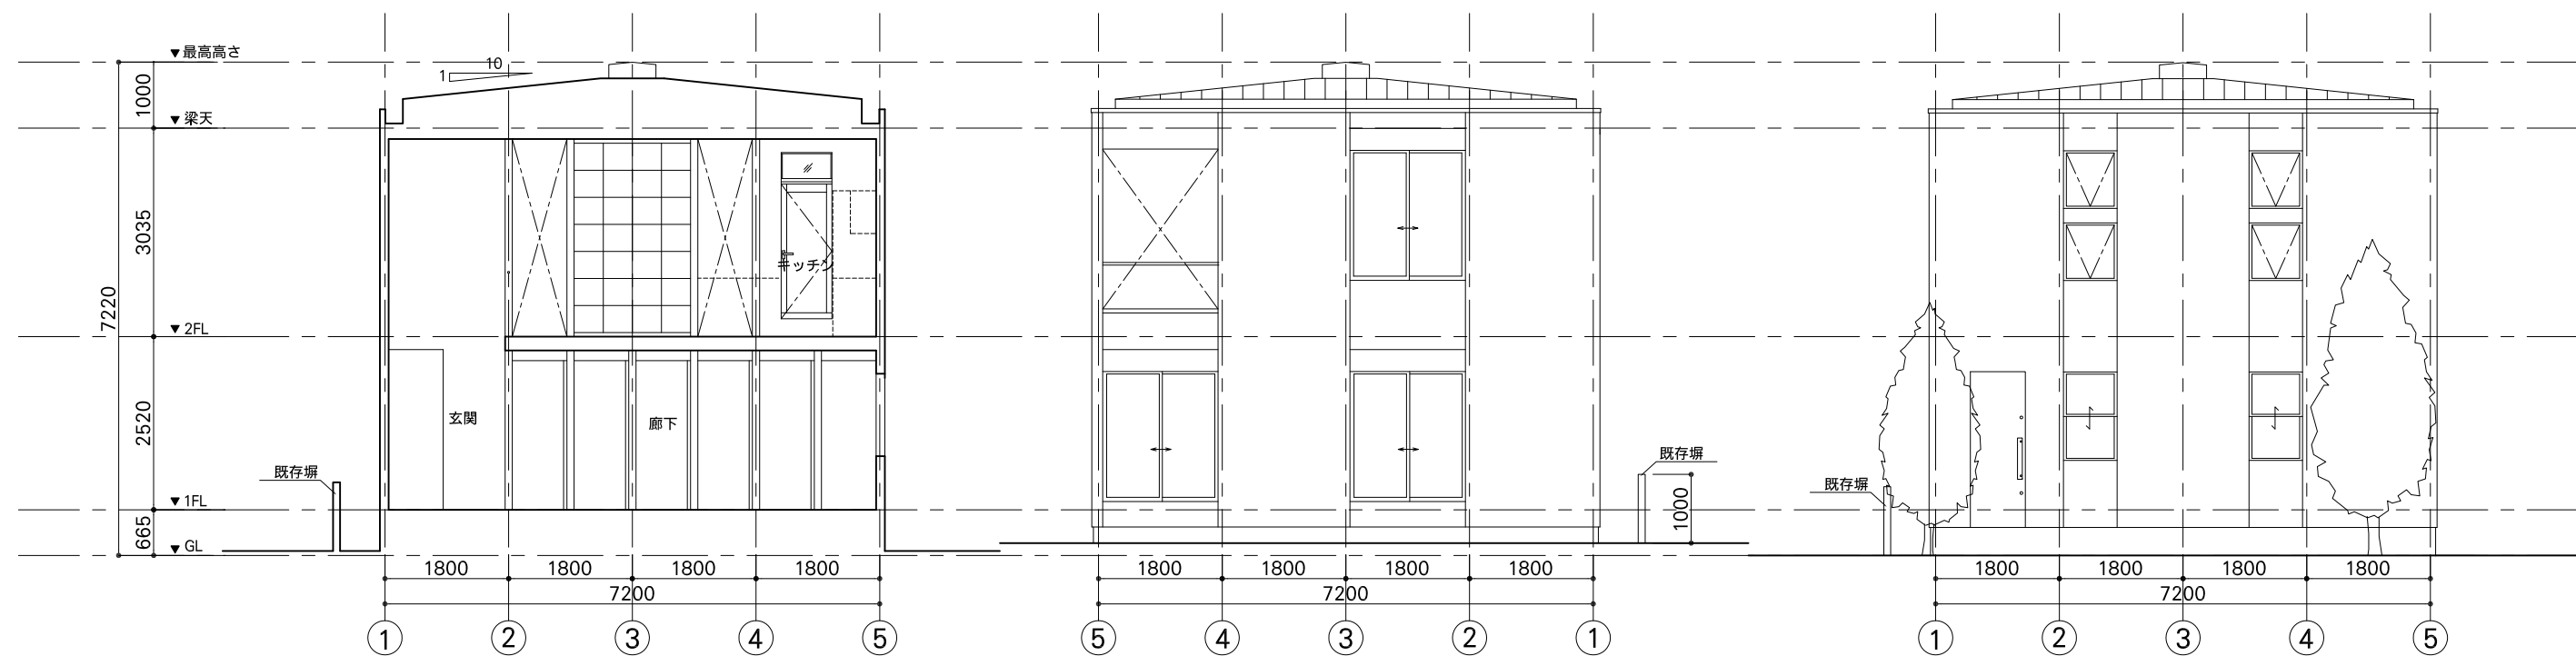

B断面図

南側立面図

北側立面図

|           |  |   |  |            |
|-----------|--|---|--|------------|
| PROJECT   |  | Copyright (C) Levi / architecture<br>License: GPL version 2 or (at your option) any later version |  |            |
| DATE      |  | DRAWING TITLE   |  | DRAWING BY |
| 2009.3.28 |  | 立面・断面図  |  | njun       |
| SCALE     |  | NO  |  |            |
| 1/100     |  | A-05  |  |            |