


断面図 C

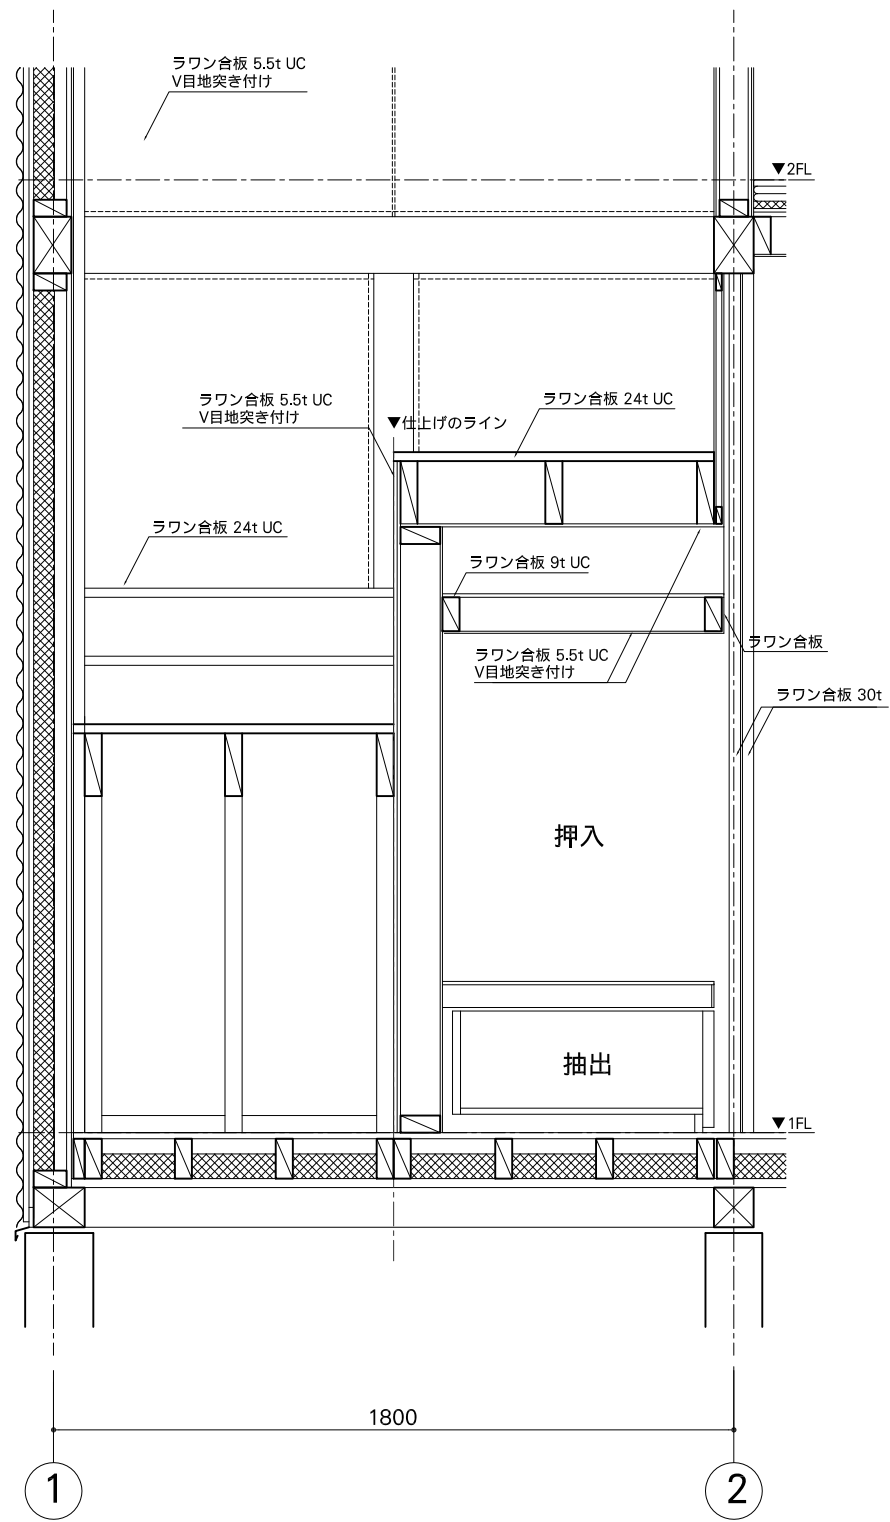

断面図 D

PROJECT		GPLの家			Copyright (C) Levi / architecture License: GPL version 2 or (at your option) any later version	
DATE	DRAWING TITLE	SCALE	NO	DRAWING BY		
2009.3.28	階段詳細図(3)	1/20	AD-44	njun		