
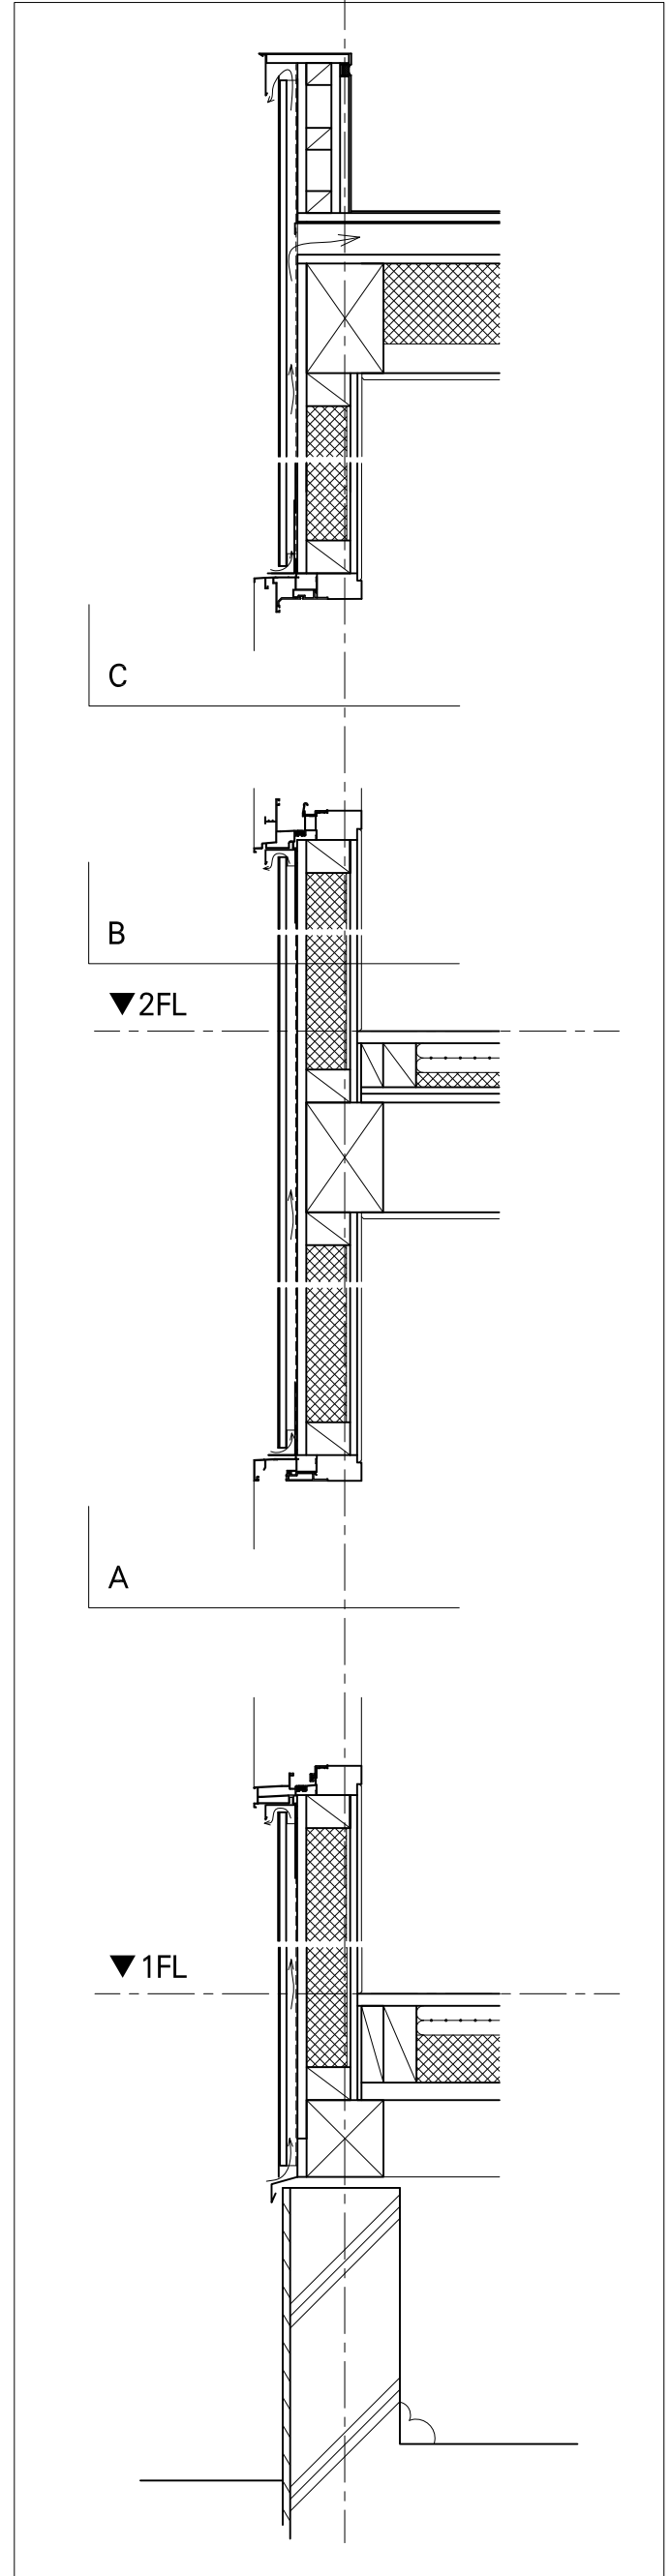


d
(※)保留

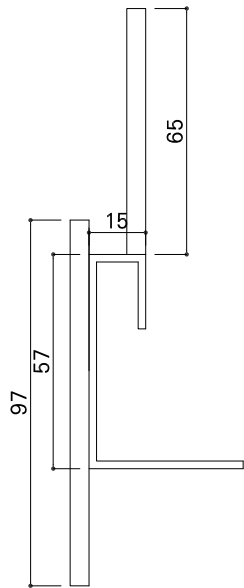

断面図 1/10

(※)通気納まりに注意・要打ち合わせ
(※)全て工場カットとする

PROJECT	GPLの家		Copyright (C) Levi / architecture License: GPL version 2 or (at your option) any later version		
DATE	2009.3.28	DRAWING TITLE	SCALE	NO	DRAWING BY
		板金詳細図(1)	1/10	AD-23	njun