



断面図

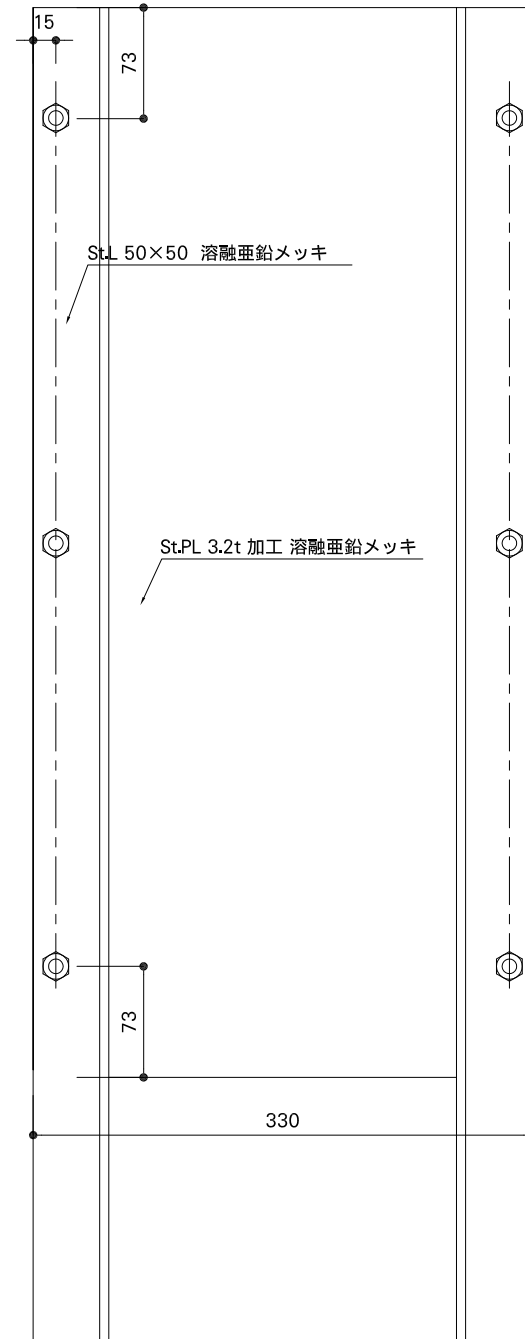

立面図 B

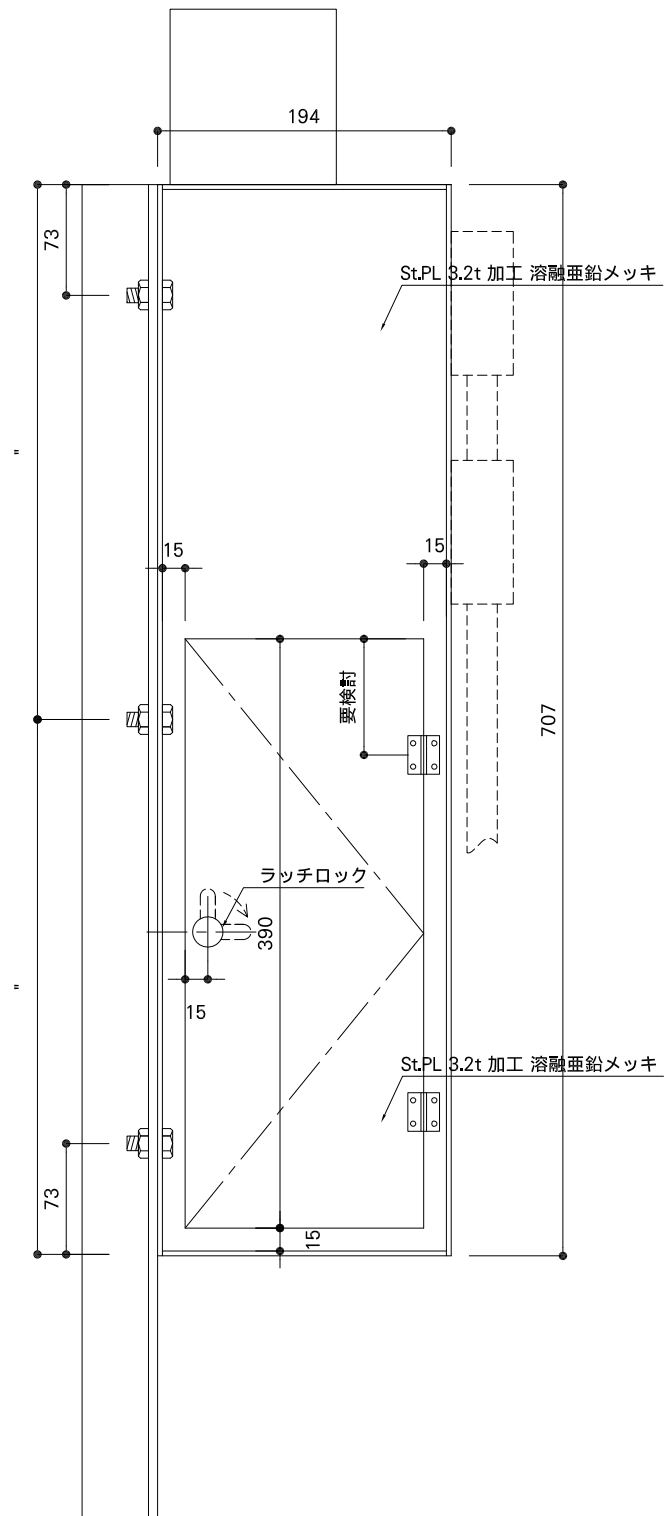

立面図 C

注) 寸法は現場で採寸のこと

PROJECT GPLの家		Copyright (C) Levi / architecture License: GPL version 2 or (at your option) any later version		
DATE 2009.3.28	DRAWING TITLE 玄関ポスト制作図(2)	SCALE 1/5	NO AD-32	DRAWING BY njun