


P断面図

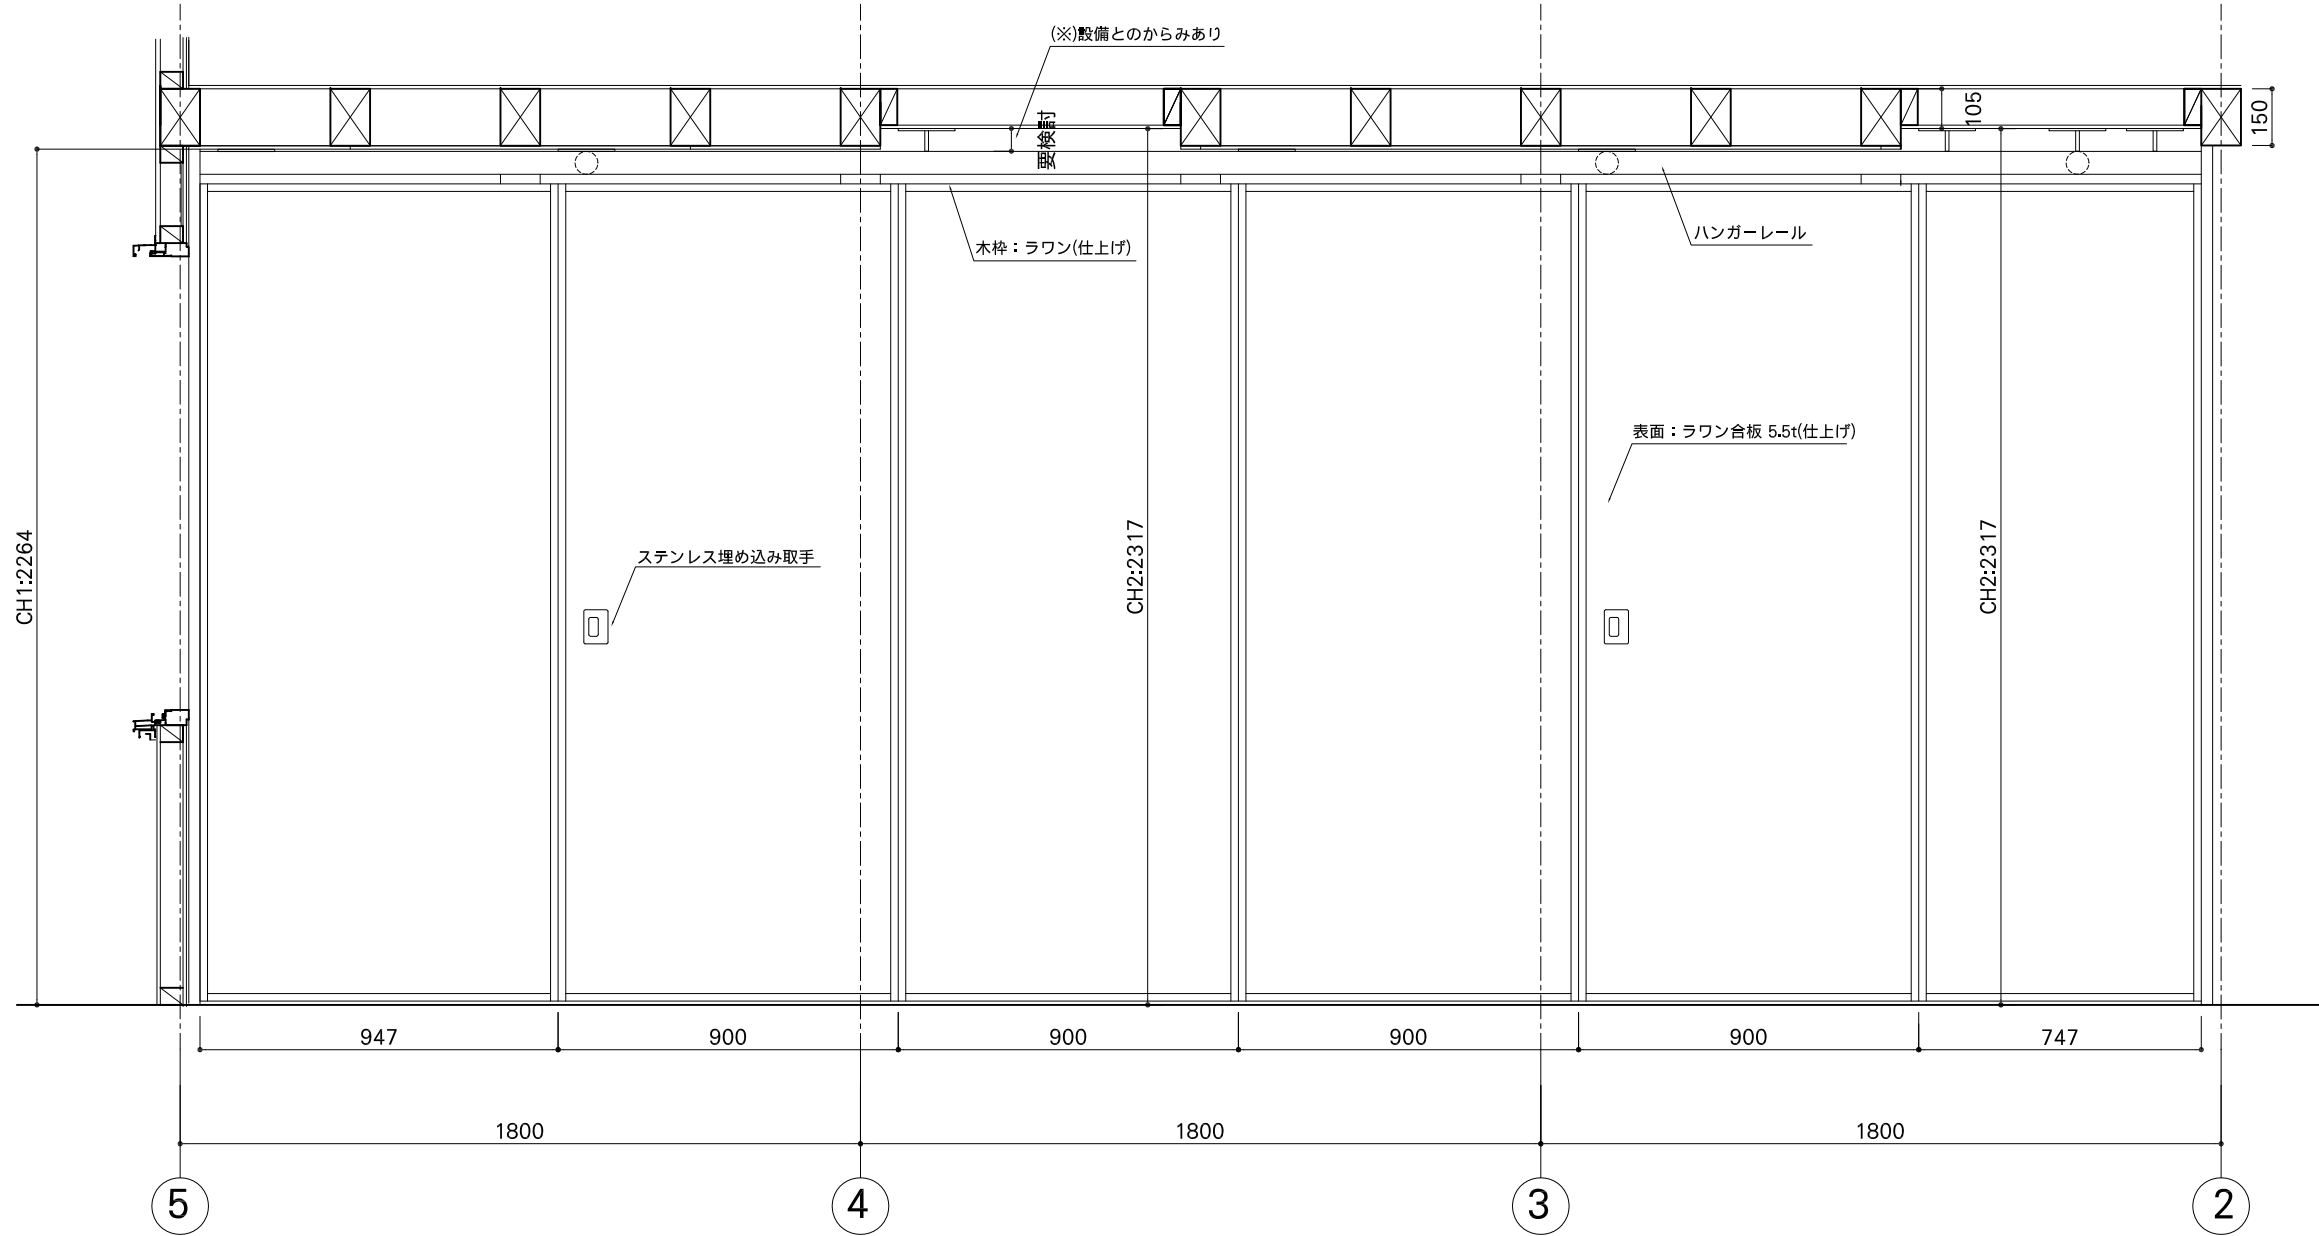

Q断面図

(※)寸法は現場で採寸のこと

PROJECT GPLの家		Copyright (C) Levi / architecture License: GPL version 2 or (at your option) any later version		
DATE 2009.3.28	DRAWING TITLE 建具詳細図(2)	SCALE 1/20	NO AD-63	DRAWING BY njun